


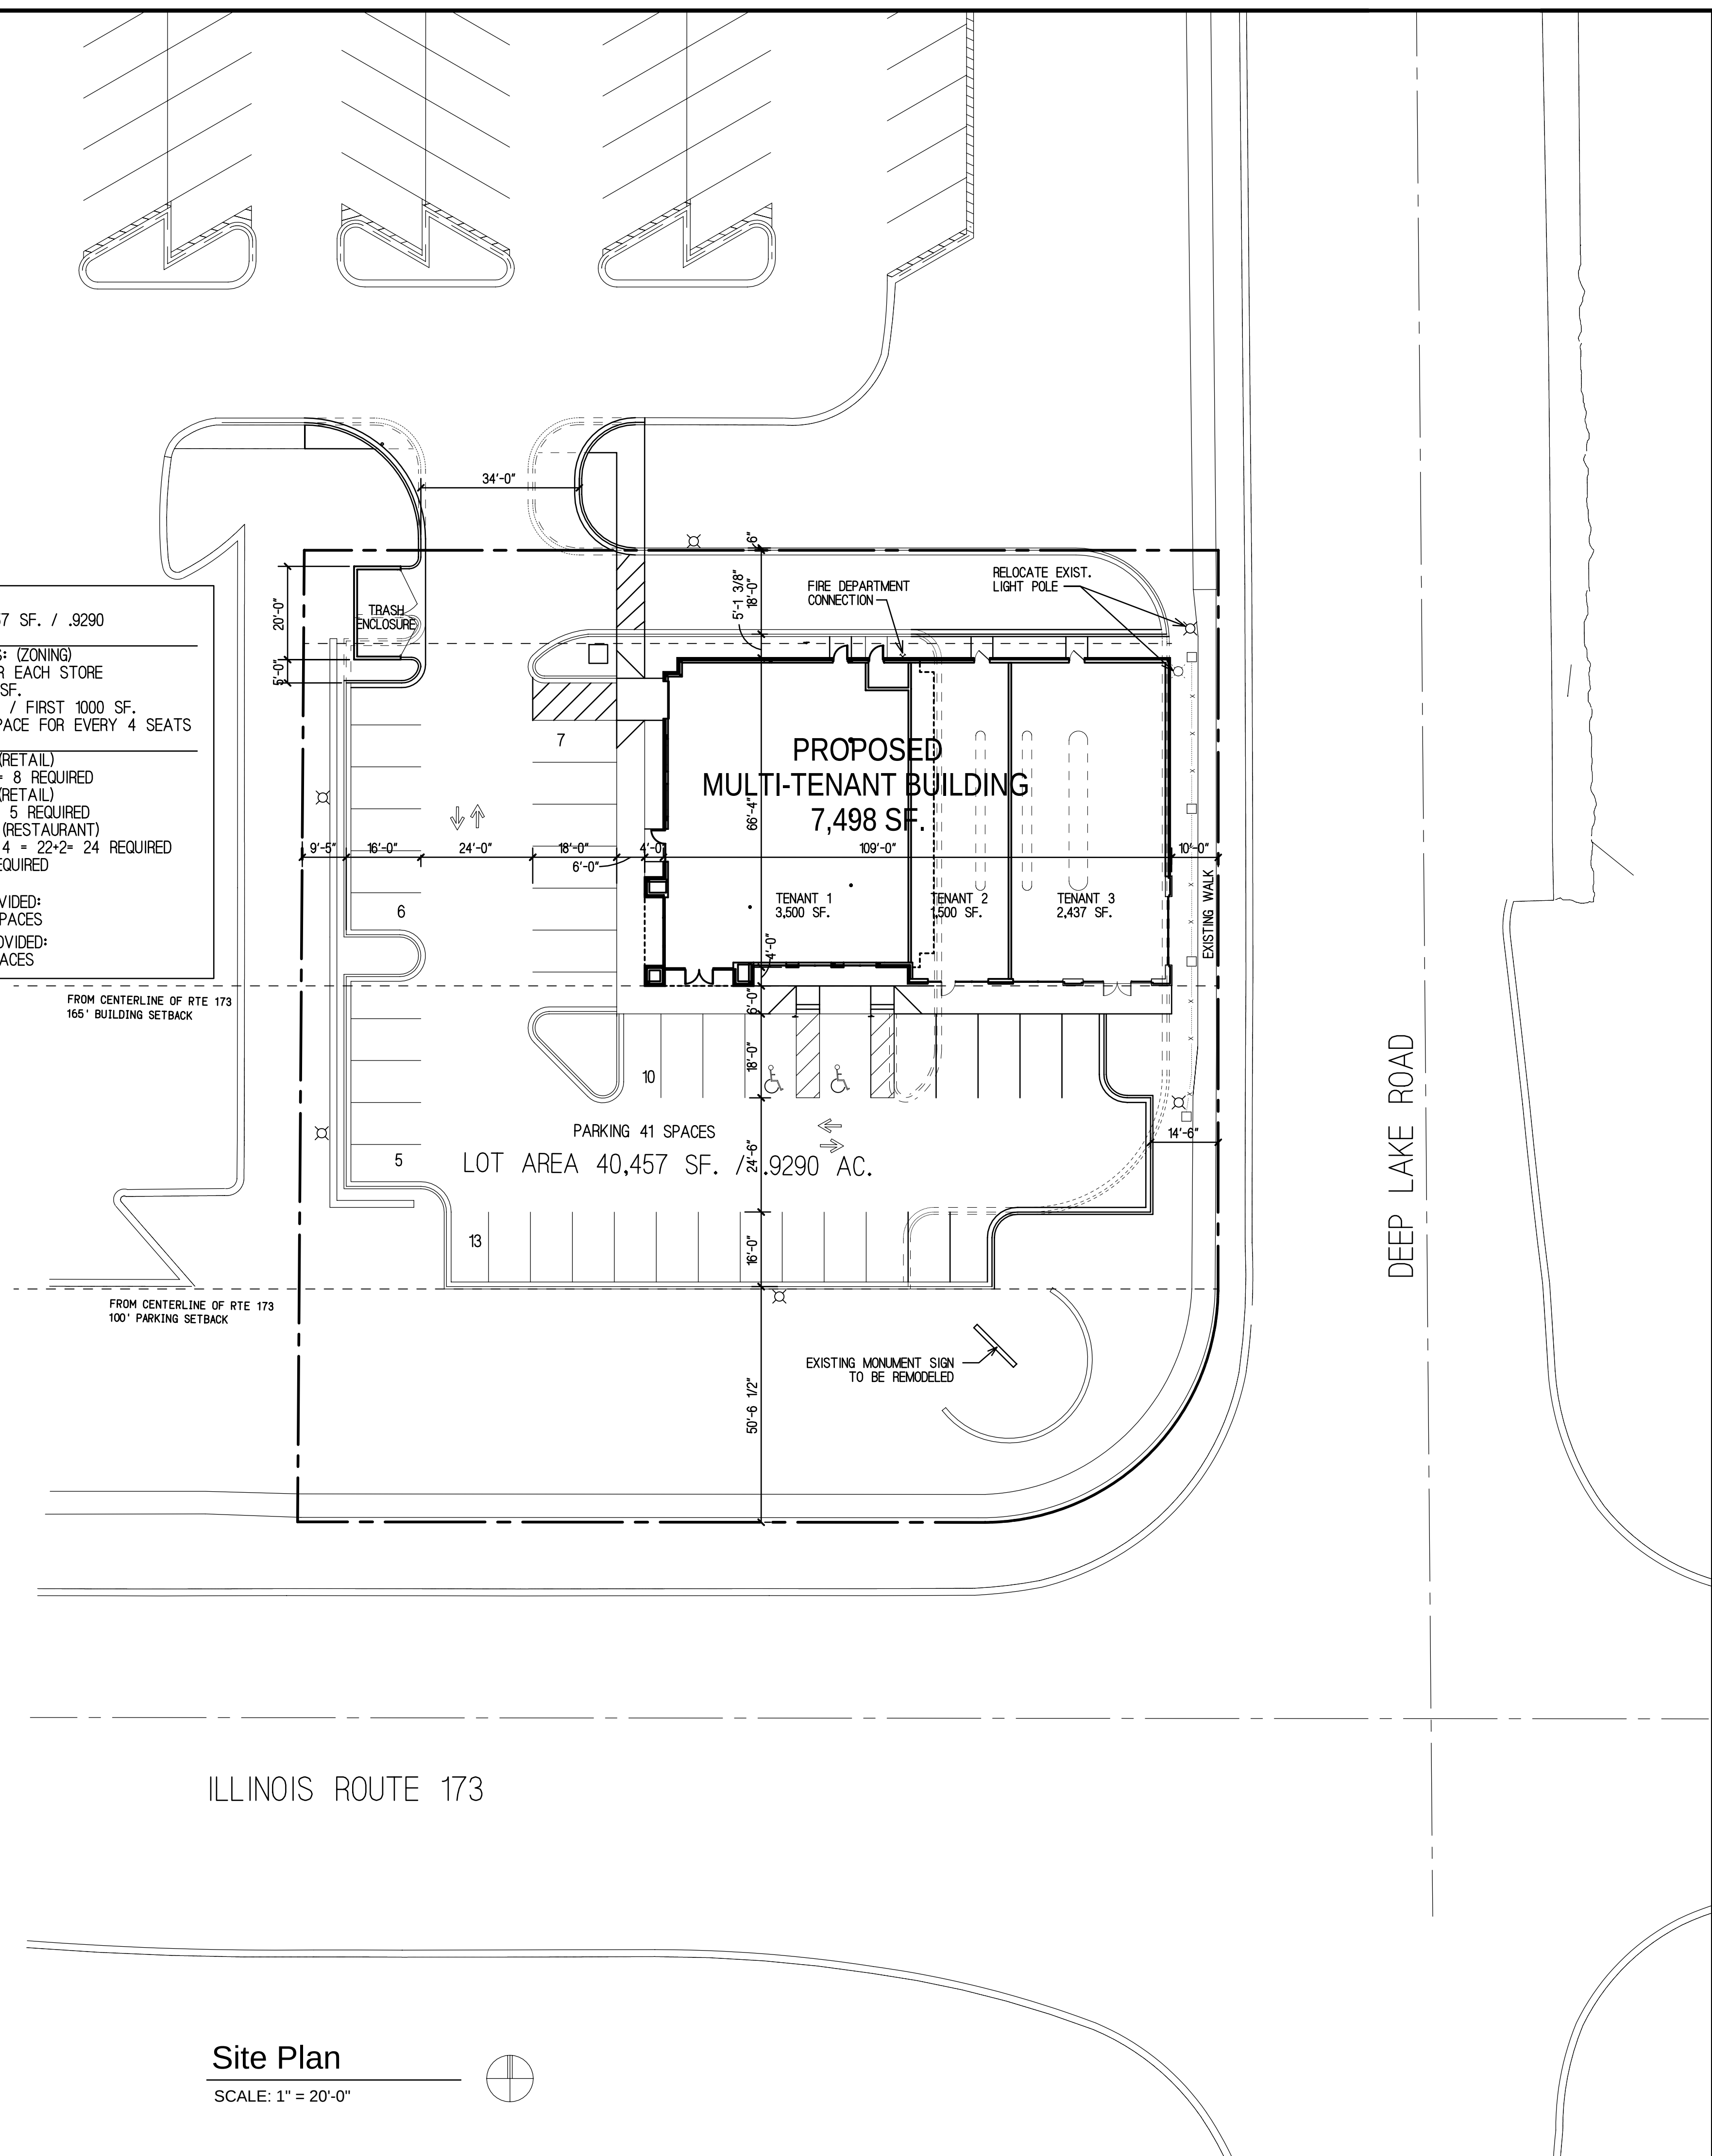

| Plant List              |                                                                      |
|-------------------------|----------------------------------------------------------------------|
| KEY                     | BOTANICAL NAME / COMMON NAME                                         |
| TREES                   |                                                                      |
| GTS                     | GLEDITSIA TRIACANTHOS 'SKYLINE'<br>SKYLINE HONEYLOCUST               |
| MLH                     | MALLUS 'SARGENTII'<br>SARGENT FLOWERING CRABAPPLE                    |
| PCT                     | PYRUS CALLERYANA 'TRINITY'<br>TRINITY FLOWERING PEAR                 |
|                         |                                                                      |
| SHRUBS                  |                                                                      |
| HES                     | HYDRANGEA MACROPHYLLA 'ENDLESS SUMMER'<br>ENDLESS SUMMER HYDRANGEA   |
|                         |                                                                      |
|                         |                                                                      |
|                         |                                                                      |
|                         |                                                                      |
| PERENNIALS/GROUNDCOVERS |                                                                      |
| AMR                     | ARCHILEA MILLEFOLIUM 'ROSEA'<br>PINK YARROW                          |
| OKF                     | CALAMAGROSTIS ACUTIFOLIA 'KARL FOERSTER'<br>KARL FERESTER REED GRASS |
| PAD                     | PENNISETUM ALOPECUROIDES 'HAMELIN'<br>DWARF FOUNTAIN GRASS           |
| SEF                     | SALVIA X 'EAST FREISLAND'<br>EAST FREISLAND SALVIA                   |

NOTE:  
EXISTING LANDSCAPING TO REMAIN  
UNLESS NOTED OTHERWISE.

## Landscape Plan

SCALE: 1"=10'-0"

ILLINOIS ROUTE 173

## Site Plan

SCALE: 1" = 20'-0"