



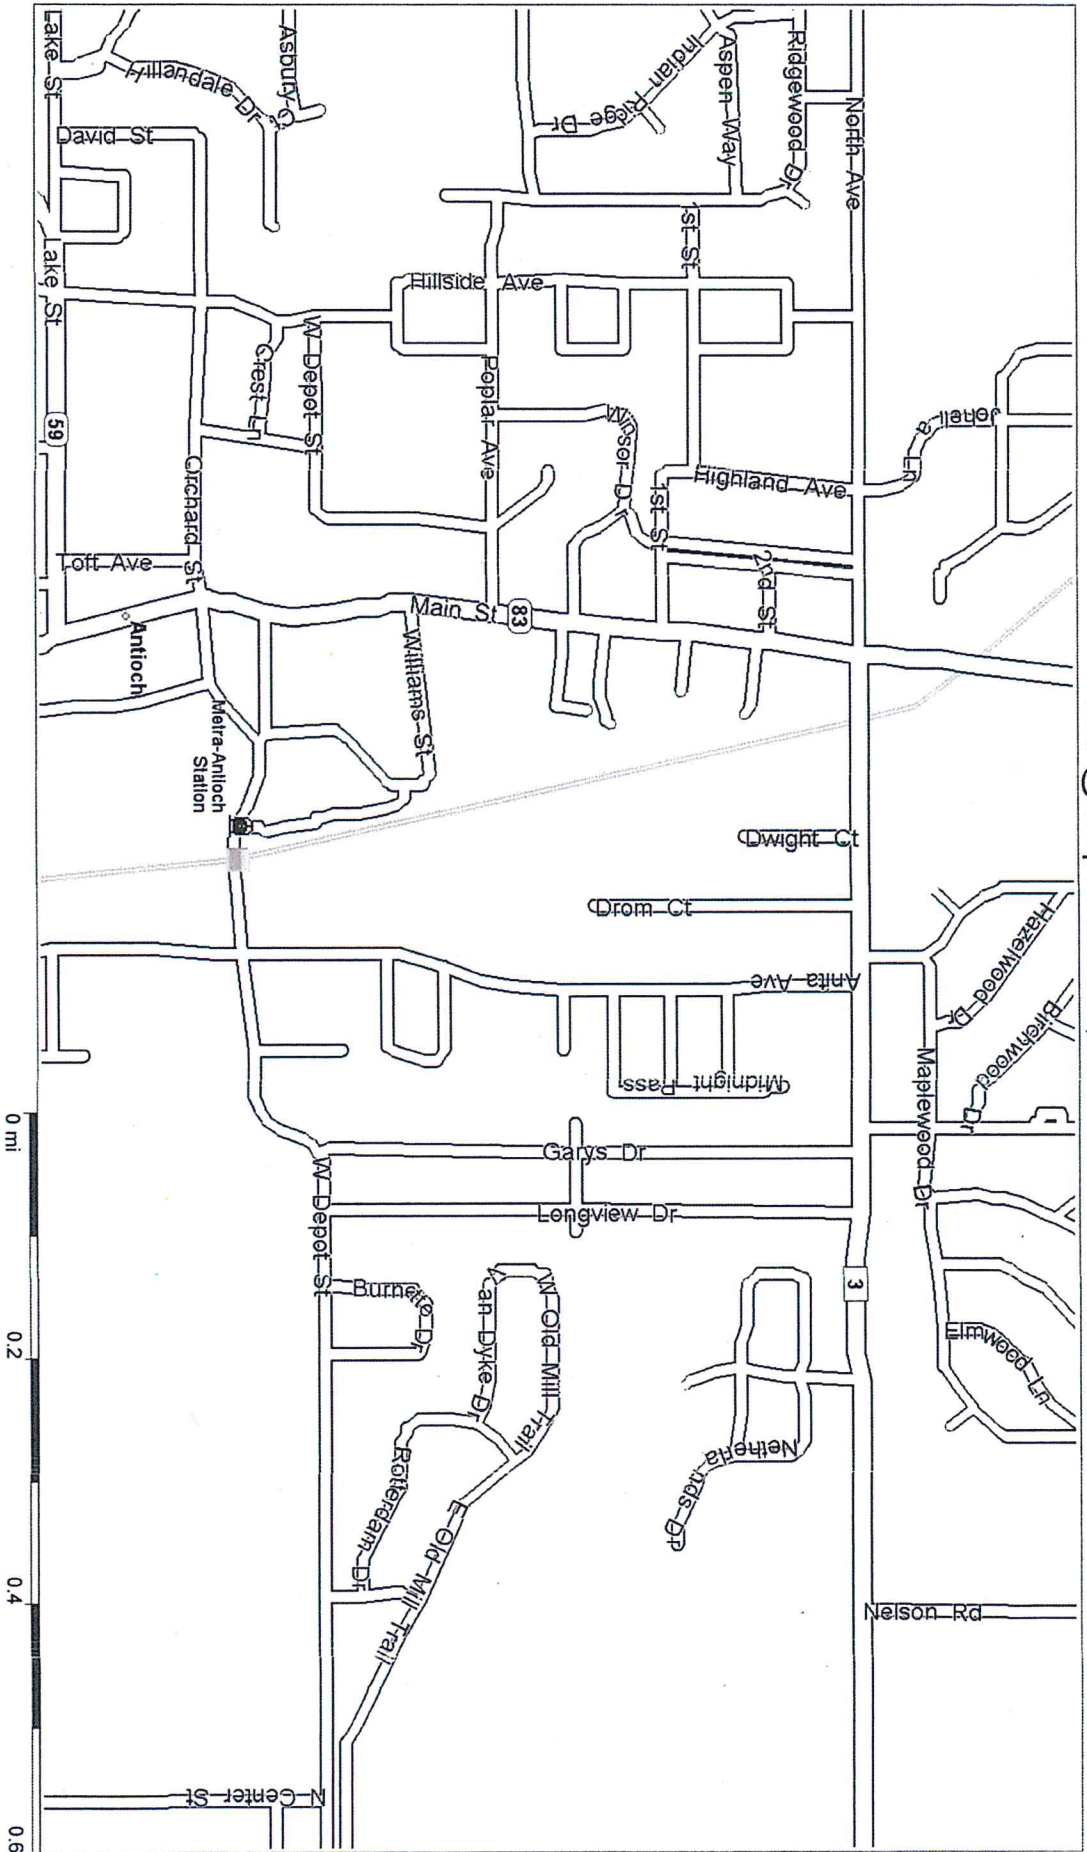

WC @ Depot St RXR, Antioch

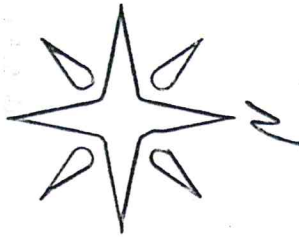

Copyright © and (P) 1988-2012 Microsoft Corporation and/or its suppliers. All rights reserved. <http://www.microsoft.com/streets/>
 Certain mapping and direction data © 2012 NAVTEQ. All rights reserved. The Data for areas of Canada includes information taken with permission from Canadian authorities, including: © Her Majesty the Queen in Right of Canada. © Queen's Printer for Ontario. NAVTEQ and NAVTEQ ON BOARD are trademarks of NAVTEQ. © 2012 Tele Atlas North America, Inc. All rights reserved. Tele Atlas and Tele Atlas North America are trademarks of Tele Atlas, Inc. © 2012 by Applied Geographic Solutions. All rights reserved. Portions © Copyright 2012 by Woodall Publications Corp. All rights reserved.



Bechtold St

17

5

9

17

7

6/10/1

5

7

6/10/1

10

RT 83

8

9

6


5

6

WCA
DEPOT ST RR
AUTIOCH

North Ave

12

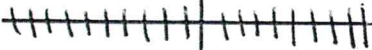

12

7

8

6

7

6

5

17

10/13

5

7

North Ave

4

5

7


7

17

3A

4A

D2K Traffic 9/24/13
DRAWING NOT TO SCALE
MUST BE APPROVED
BY PROPER AUTHORITY

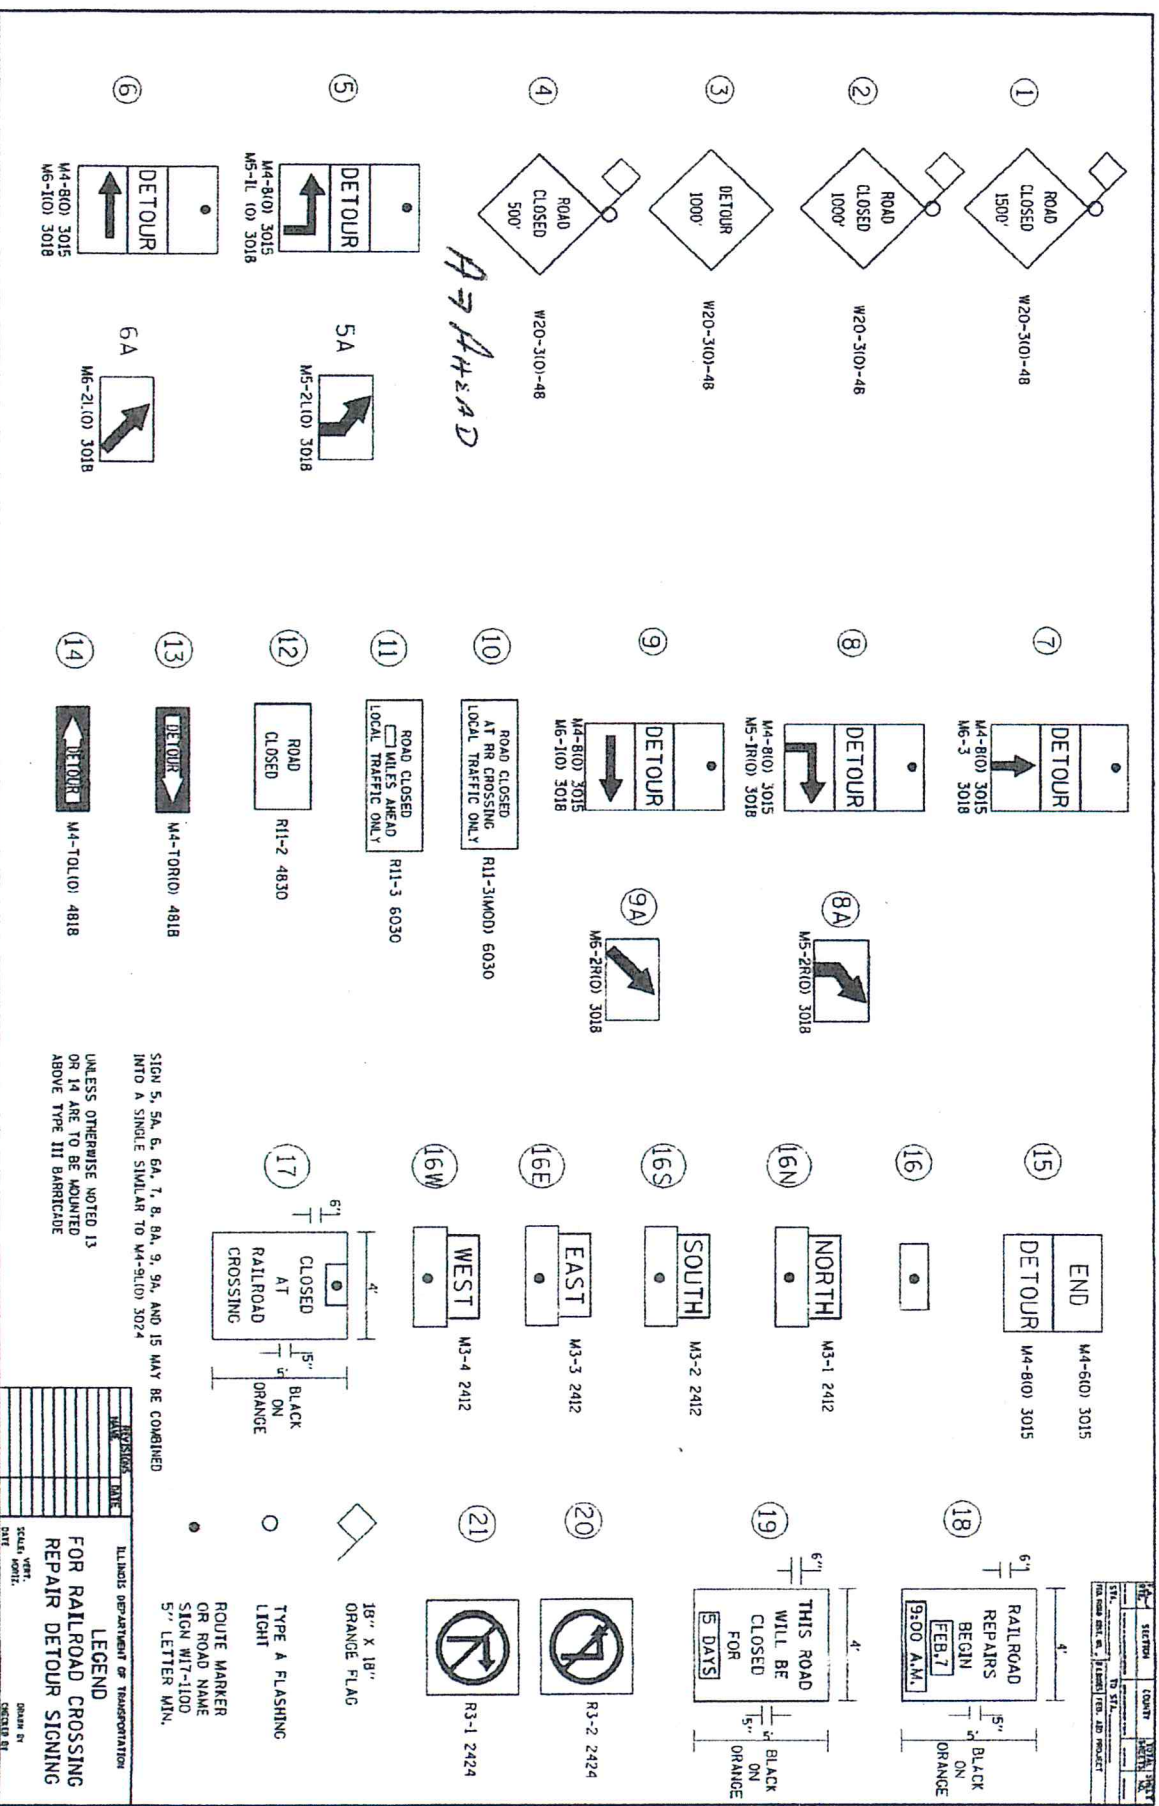

TYPE 111 8 THE R 10000 E
 W/2 R 114, 1105

* Report of R & R, Huntout